


Proposed Ground Floor Plan

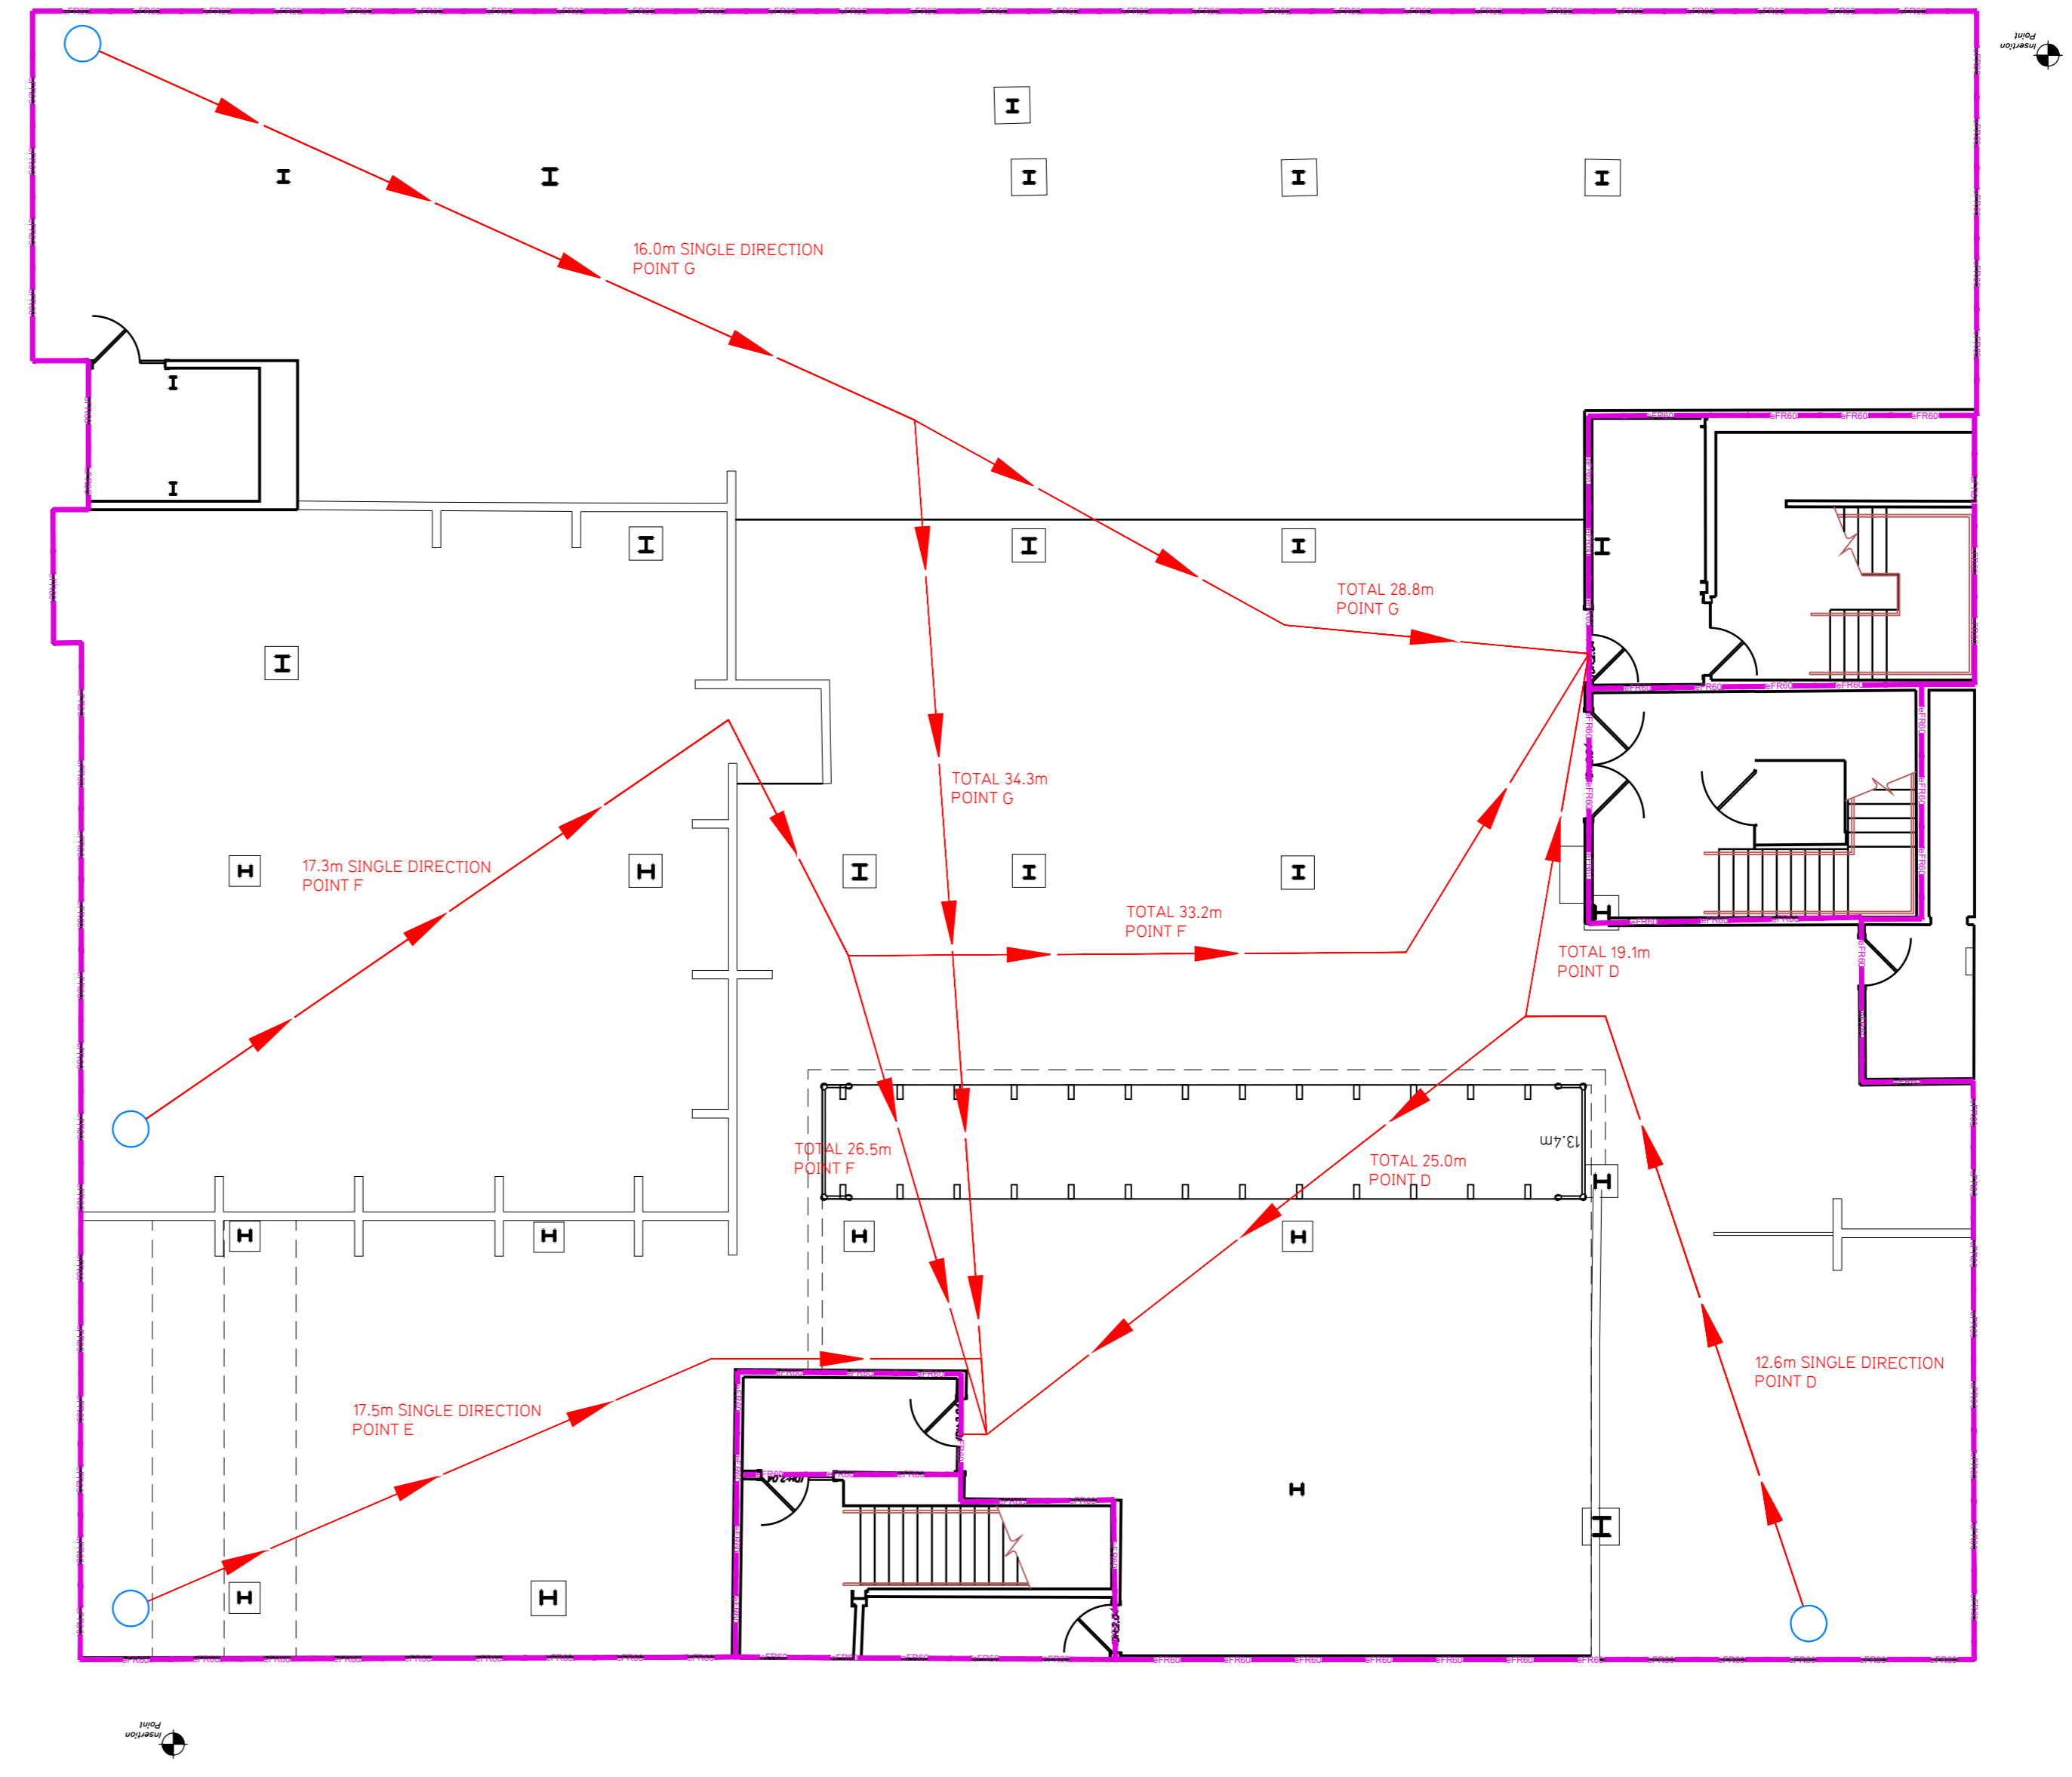

Proposed Basement Floor Plan

Fire Evacuation Key

	Existing wall to achieve min 30 minute fire rating (suitability of wall to be confirmed on site by Pure Gym Main Contractor)		Fire Escape Route
	Existing wall to achieve min 60 minute fire rating (suitability of wall to be confirmed on site by Pure Gym Main Contractor)		Minimum Clear Widths
	New wall to achieve min of 30min fire rating		Drained Escape Route
	New wall to achieve min of 60min fire rating		Fire Door Rating - 30min / 60min
	Protected areas walls, floors, ceilings and doors to achieve 30minute fire resistant construction.		Fire Door Signage - Fire Door Keep Shut / Automatic Fire Door Keep Clear / Fire Door Keep Locked
	Protected areas walls, floors, ceilings and doors to achieve 60 minute fire resistant construction.		

Rev	Date	Description	Drawn/Checked
01	12.04.24	1:100 @ A1	0032 / 0033-FEP

Harrogate Pure Gym
26 Tower St, Harrogate HG1 1HS

CONSTRUCTION

PUREGYM

Pure Gym Ltd
Town Centre House
The Merrion Centre
Leeds
LS2 8LY
architecture@puregym.com
www.puregym.com