

PROPOSED FIRST FLOOR GYM AREA PLAN

MICHAEL HYDE AND ASSOCIATES LIMITED
chartered architects

REGISTERED ARCHITECTS
 14, GERRARD STREET
 11th Floor, Park Square, Leeds
 LS1 5JF
 0113 245 0000
 www.michaelhydeandassociates.com


PIRE GYM LIMITED, SMETTWICK, BIRMINGHAM

FIRST FLOOR PLAN - GYM AREA


FIRE PLAN

DATE: 08/04/10
 SCALE: 1:100@A1

PC: 19/08
 SCALE: 2:300

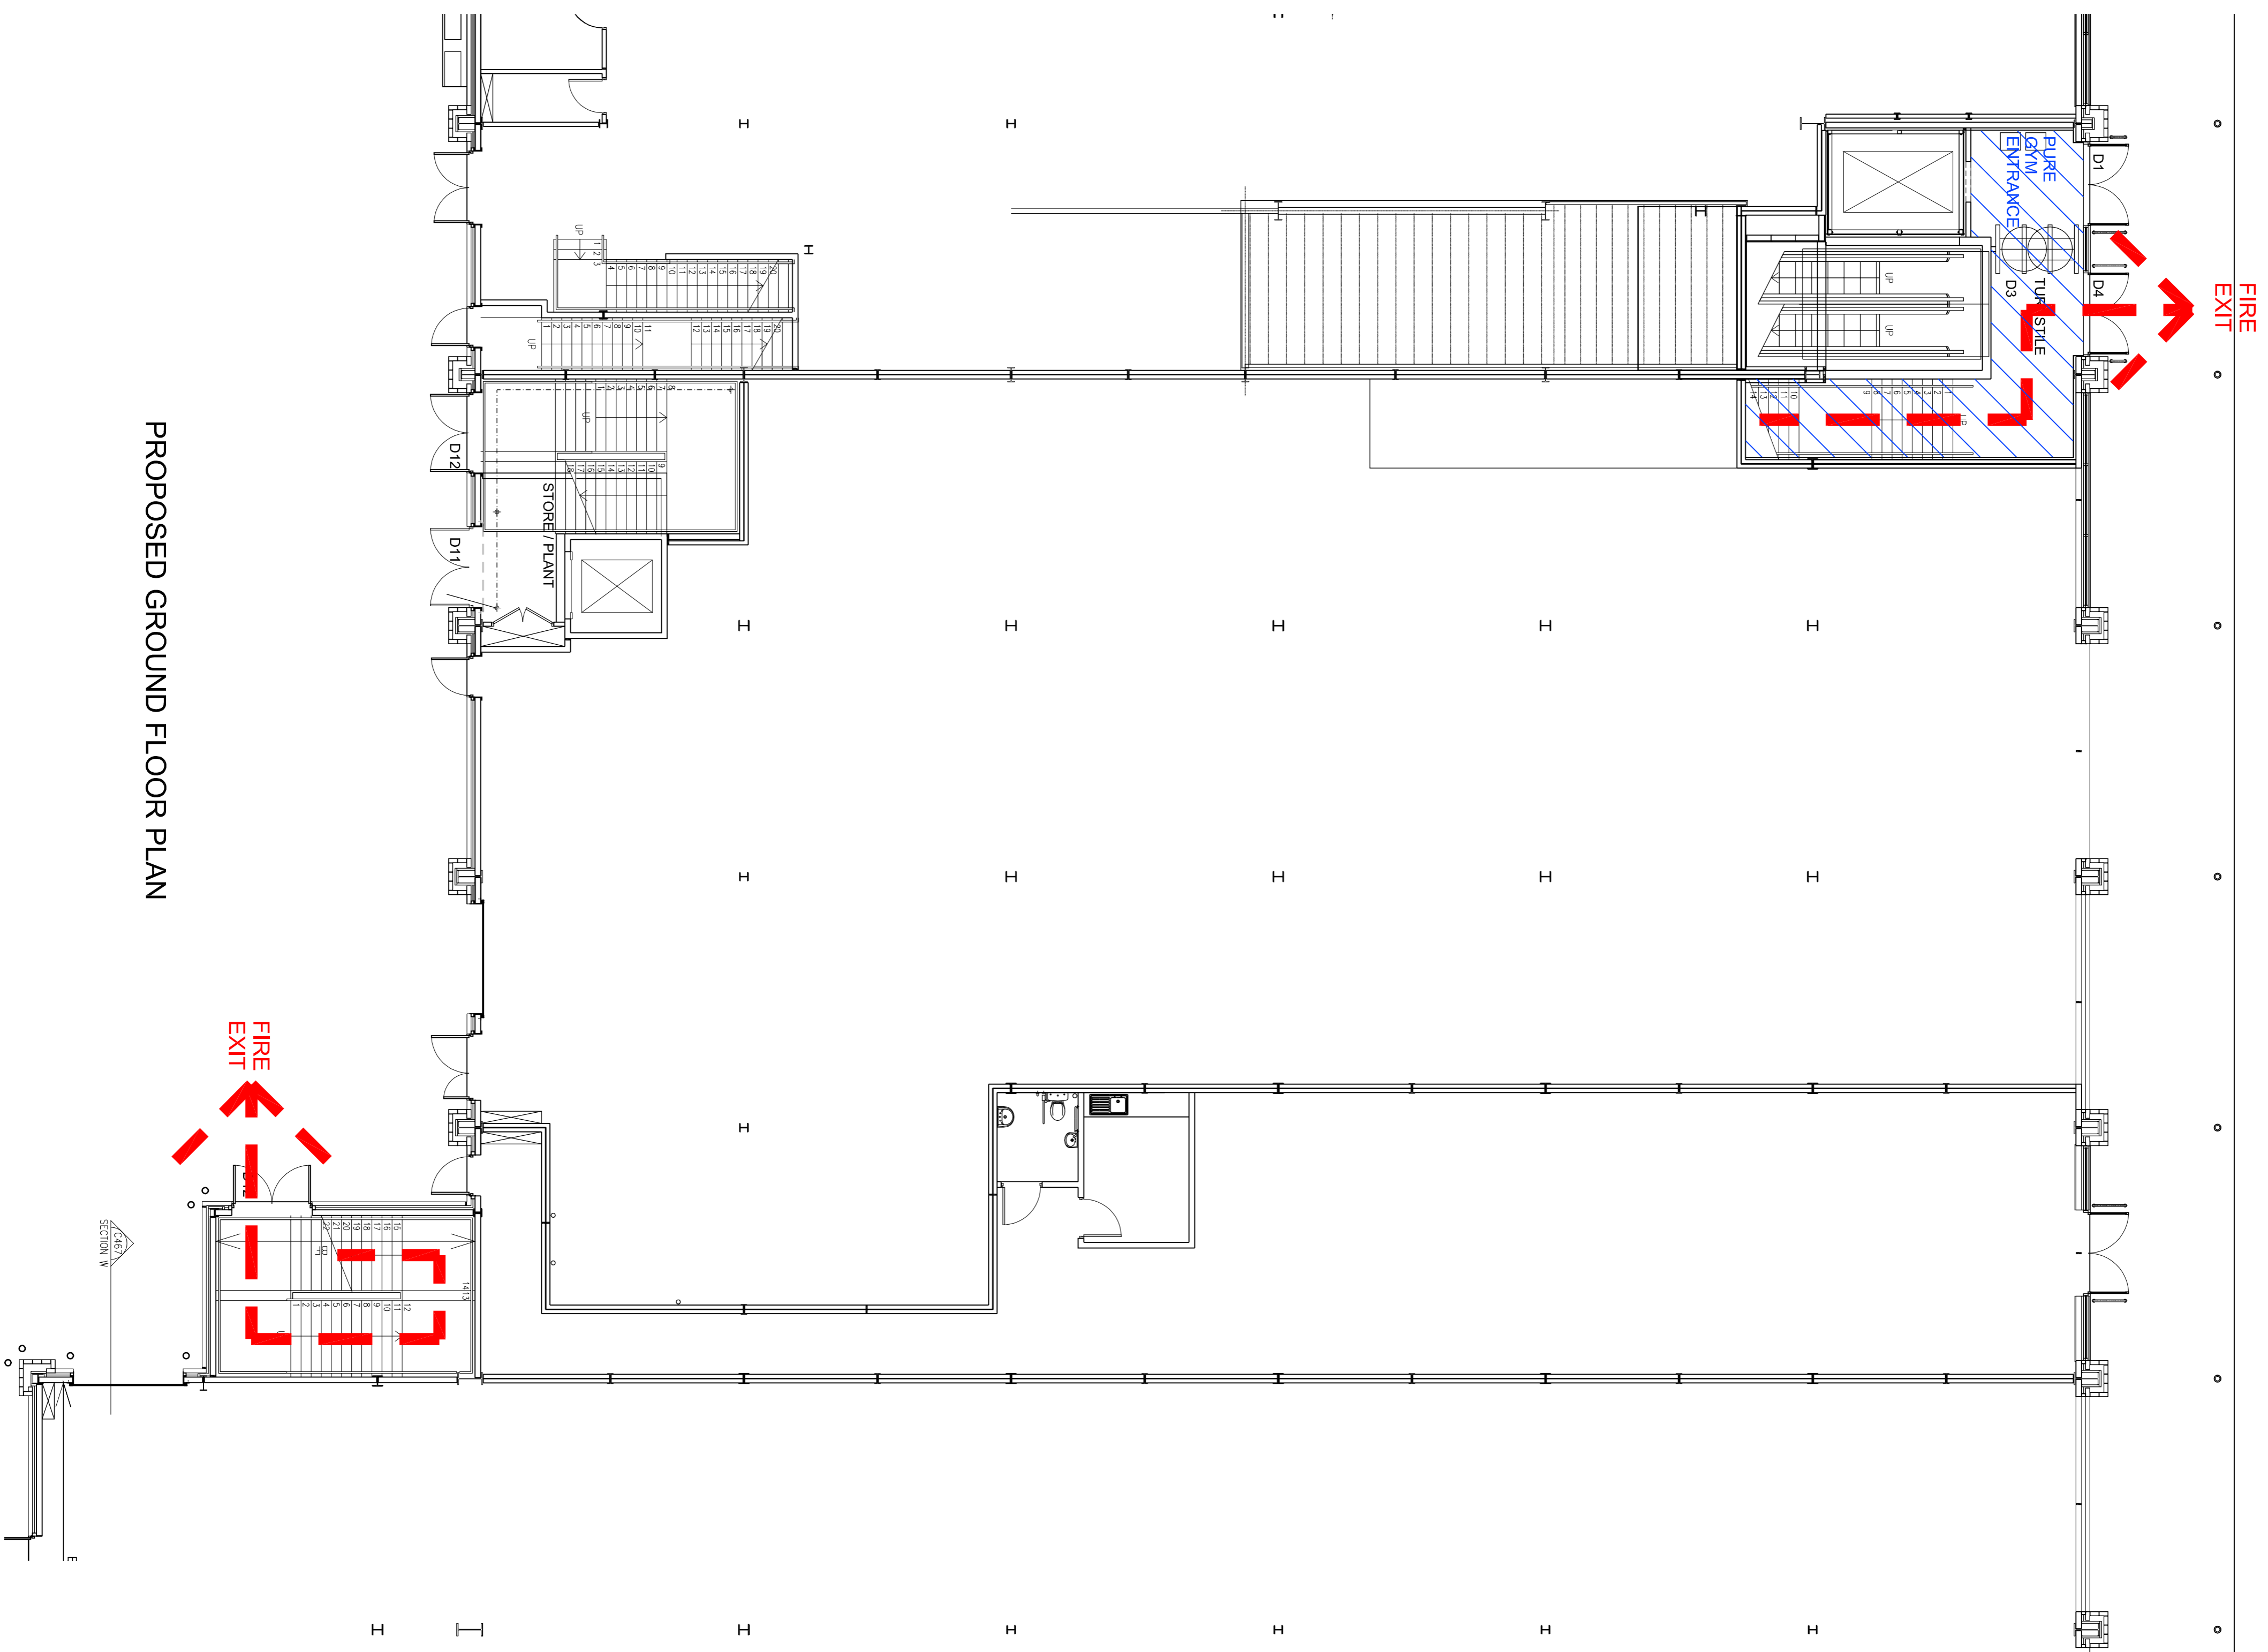

PROPOSED GROUND FLOOR PLAN

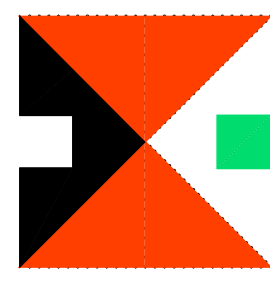
MICHAEL HYDE AND ASSOCIATES LIMITED
chartered architects
 40 GERRARD STREET
 LEICESTER LE1 3RD
 TEL: 01533 433939
 FAX: 01533 433938
 WWW.MICHAELHYDEANDASSOCIATES.CO.UK

PROJECT: PURE GYM LIMITED, SMETHWICK, BIRMINGHAM
 DRAWING NO: 080410
 DATE: 1/10/2011
 SCALE: 1:100 @ A1
 DRAWN BY: I/P/08
 CHECKED BY: 2/3/0